

MARION COUNTY SURVEYOR'S OFFICE

SECTION CORNER RECORD



DEBRA S. JENKINS
MARION COUNTY SURVEYOR

SEC. 31 TWN. 15_N RNG. 3_E

BRYAN F. CATLIN, PLS
TECHNICAL SUPERVISOR

Date: 7-30-09
Party Chief: Wilcoxen
Crew: Finney
Type of Marker: Harrison
Method of Establishment: County: 7-18-1997
IN S.P.C. E Zone, NAD 83 (1986)
Name: 15033108
N: 493 456.137 1(m)
E: 50 507.404 7(m)

See Note Below

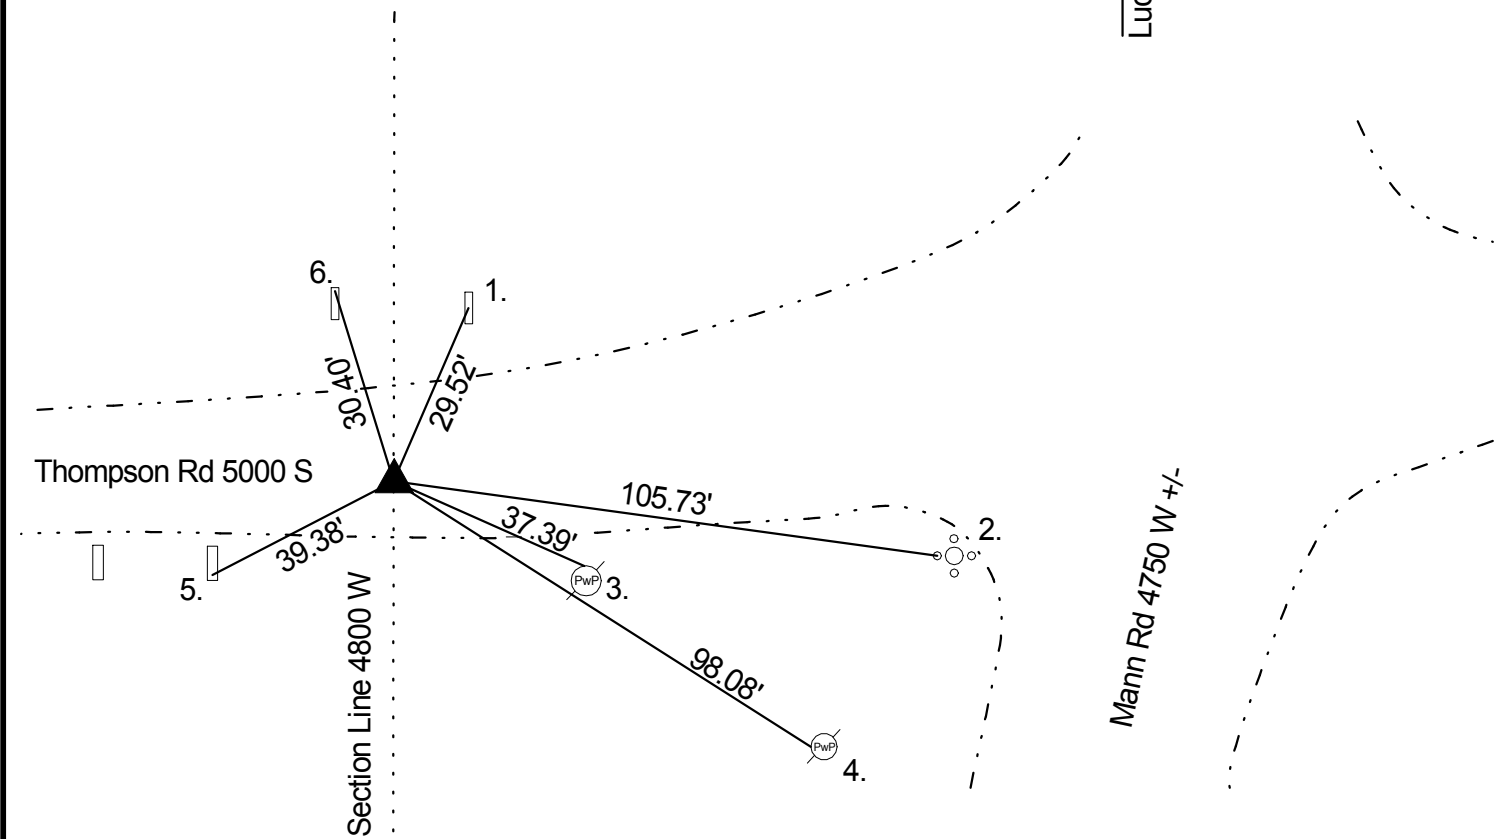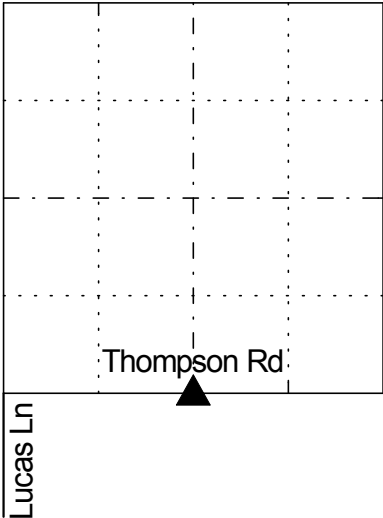

Original post set by John McDonald 8/10/1819 with witnesses: 30" Beech N 60° E 19 links, 18" Beech S 87° W 47 links (Marion County copy of GLO notes). R. Mayhew 6/11/1860 found stone and one original witness Beech, now girdled, 4 links from "true location" but did not establish new corner (Decatur Twp. Legal Survey Book pg. 8). A legal survey filed by Lewis Ayres of Arthur Haufler, Inc. on 11/2/1978 calls steel box w/rod 146.23' west of the centerline of Mann Road (Decatur Twp. Legal Survey Book pg. 58). Kiste 7/18/1997 called Harrison. Kiste 3/21/2002 called Harrison. Wilcoxen 7/30/2009 called Harrison. The corner referenced from the Haufler legal survey to 2009 is the North Quarter Corner of 6-14-3.

NOTE: Per old ties and legal surveys, this is the North Quarter Corner of 6-14-3. GLO and legal survey information indicates that the South Quarter Corner of 31-15-3 may be 0.19 chains (12.54'), 0.22 ch. (14.52'), or 0.29 ch. (19.14') east of this location, depending on which combination of data is used. Due to the road fill in this area, further search for a stone or other monumentation will be put off until road reconstruction is done in this area unless additional survey evidence is found first.

REF	DISTANCE	DESCRIPTION
1.	29.52'	Cut 'x' center of concrete headwall
2.	105.73'	Cut 'x' W bolt of signal pole
3.	37.39'	PK nail N PwP #175-687 24" up
4.	98.08'	Mag nail W PwP no # 18" up
5.	39.38'	Cut 'x' S end concrete wall
6.	30.40'	Cut 'x' N end concrete headwall